

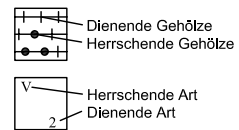


Zu pflanzende Gehölze

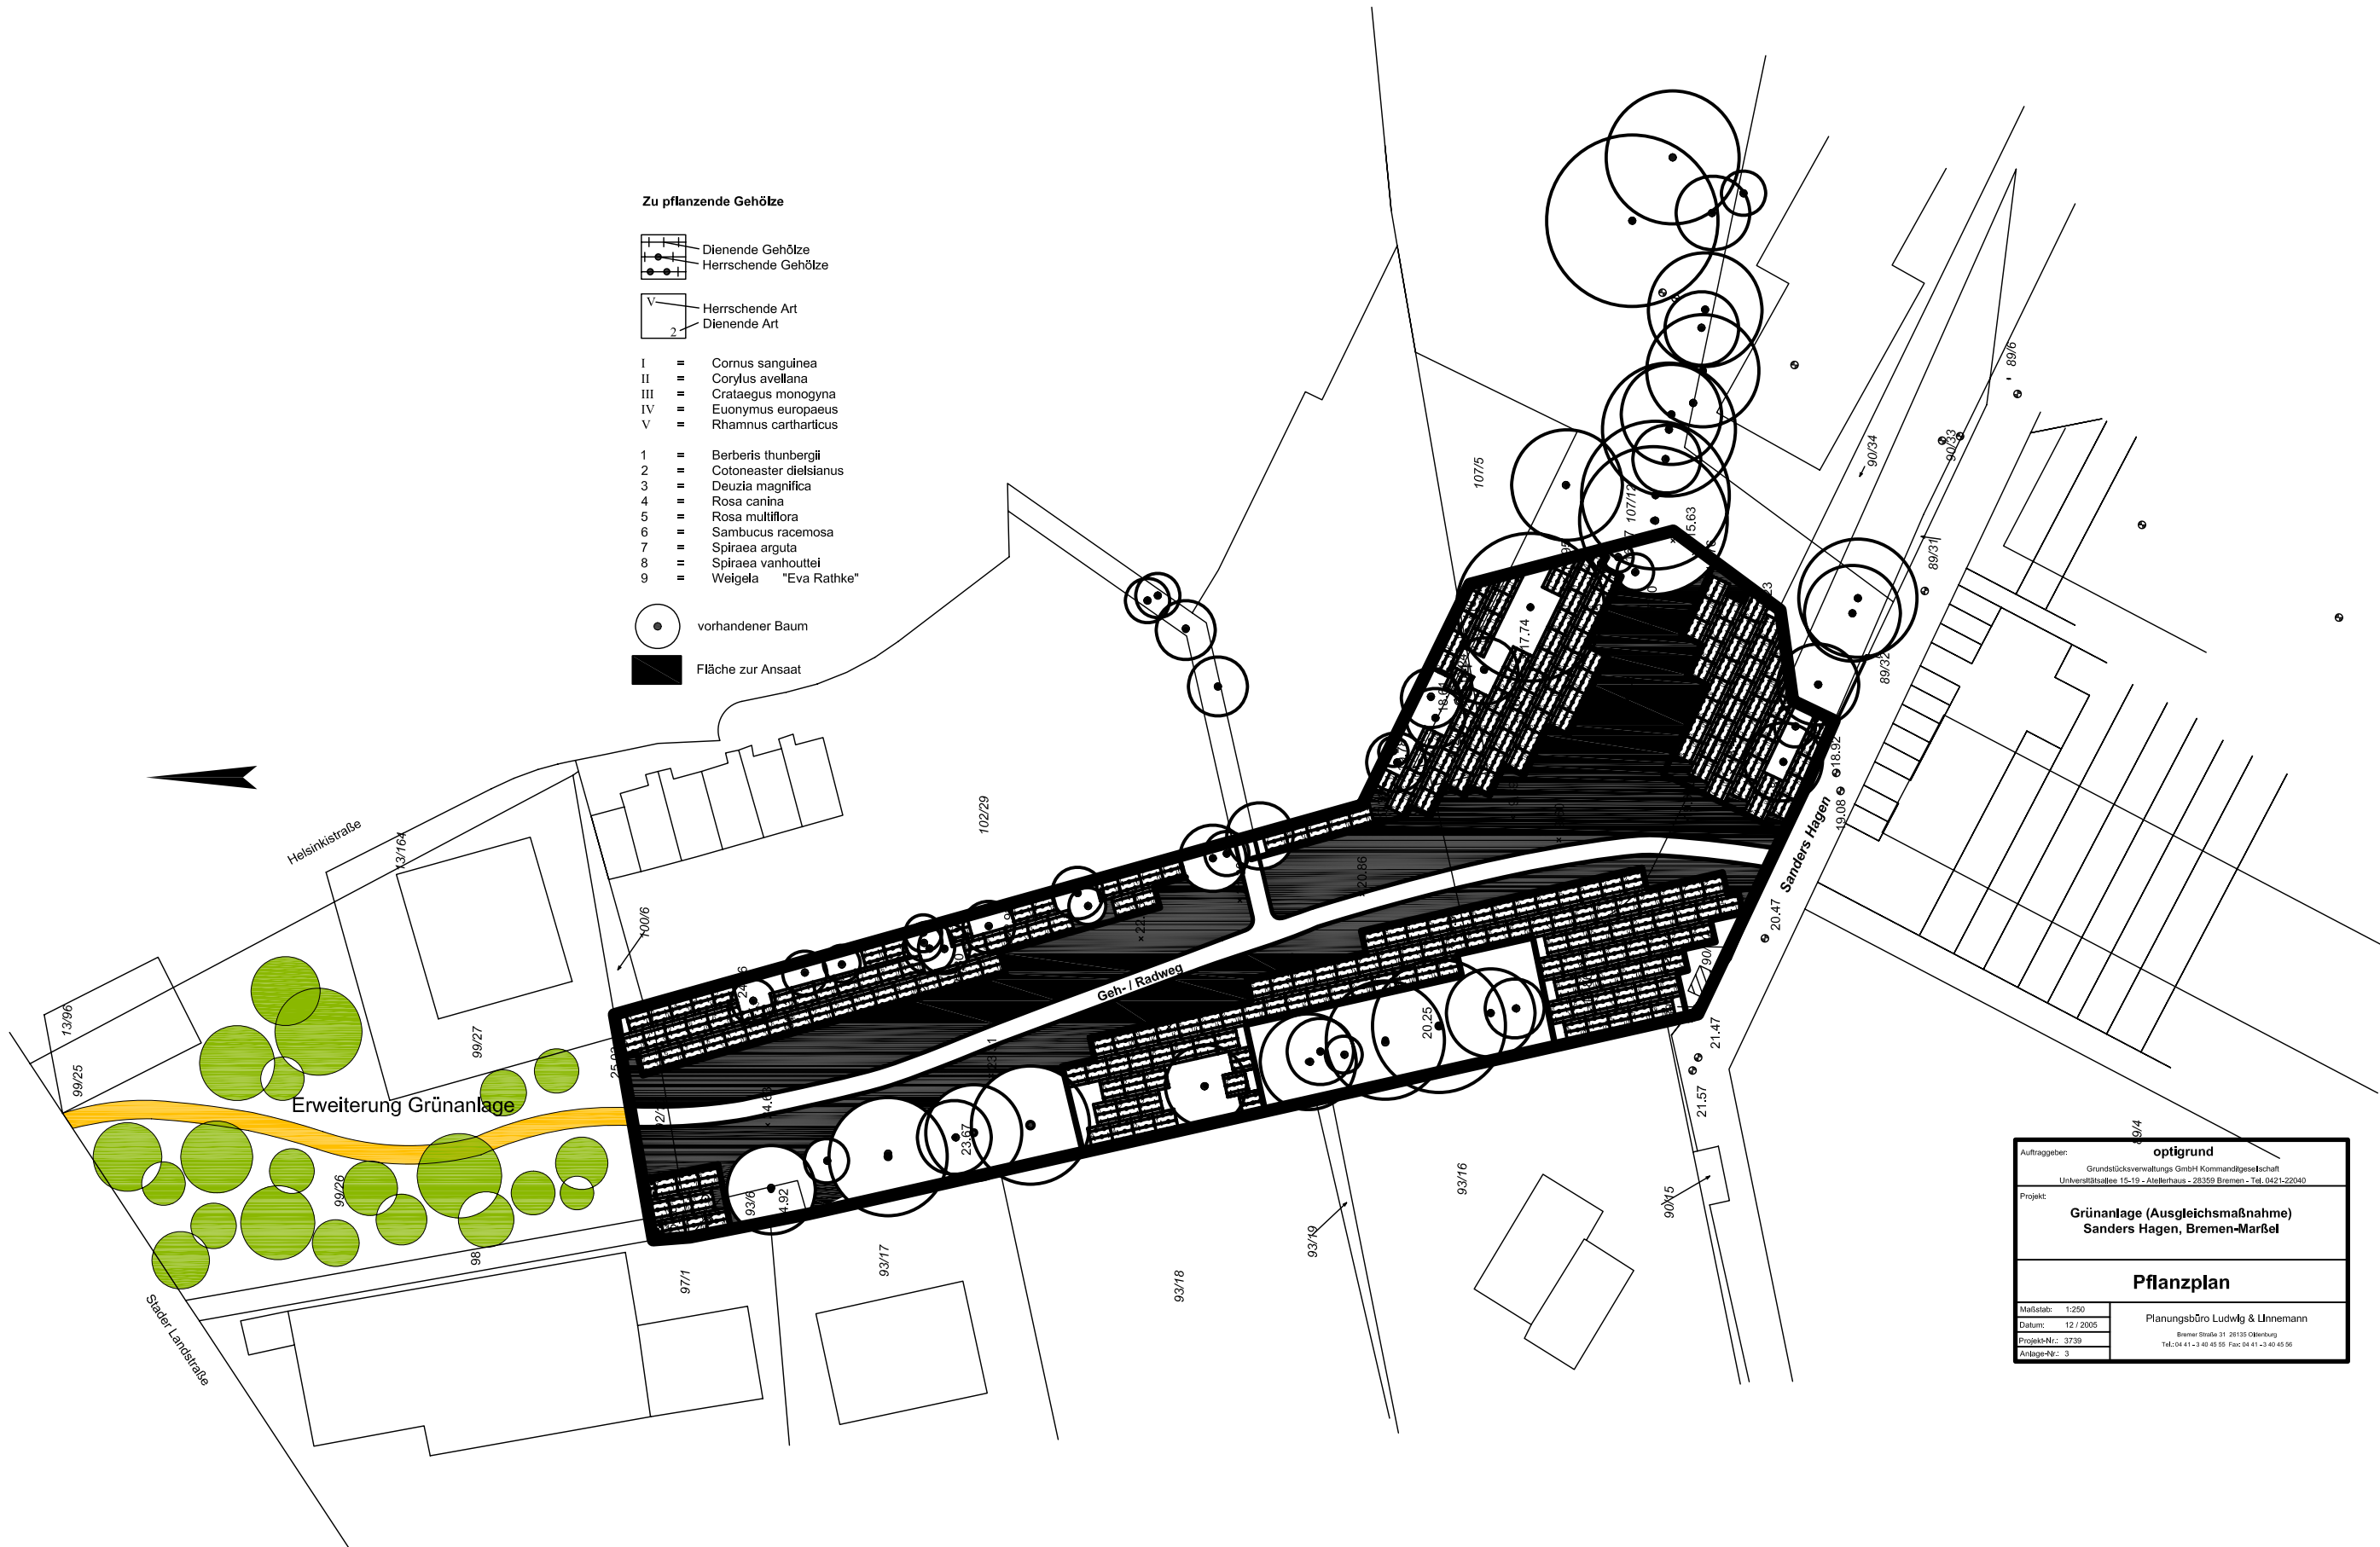

- I = Cornus sanguinea
- II = Corylus avellana
- III = Crataegus monogyna
- IV = Euonymus europaeus
- V = Rhamnus cartharticus

- 1 = Berberis thunbergii
- 2 = Cotoneaster dielsianus
- 3 = Deutzia magnifica
- 4 = Rosa canina
- 5 = Rosa multiflora
- 6 = Sambucus racemosa
- 7 = Spiraea arguta
- 8 = Spiraea vanhouttei
- 9 = Weigela "Eva Rathke"

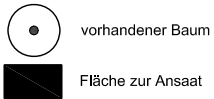

Auftraggeber: optigrund Grundstücksverwaltungs GmbH Kommanditgesellschaft Universitätsallee 15-19 - AteBerhaus - 28359 Bremen - Tel. 0421-22040	
Projekt: Grünanlage (Ausgleichsmaßnahme) Sanders Hagen, Bremen-Marßel	
Pflanzplan	
Maßstab: 1:250	Planungsbüro Ludwig & Linnemann Bremser Straße 31 28195 Osterburg Tel.: 04 41 - 3 40 45 95 Fax 04 41 - 3 40 45 96
Datum: 12 / 2005	
Projekt-Nr.: 3739 Anlage-Nr.: 3	